



G:\CKE Projects\CKE-R2514B Onslow Jones Co\Structures\Site 4\R-2514B\_SD\_04\_TYP\_01.dgn  
2/3/2015 7:08:48 PM CKE-R2514B\_PDF\_full.plt cfig R2514B\_str.tbl

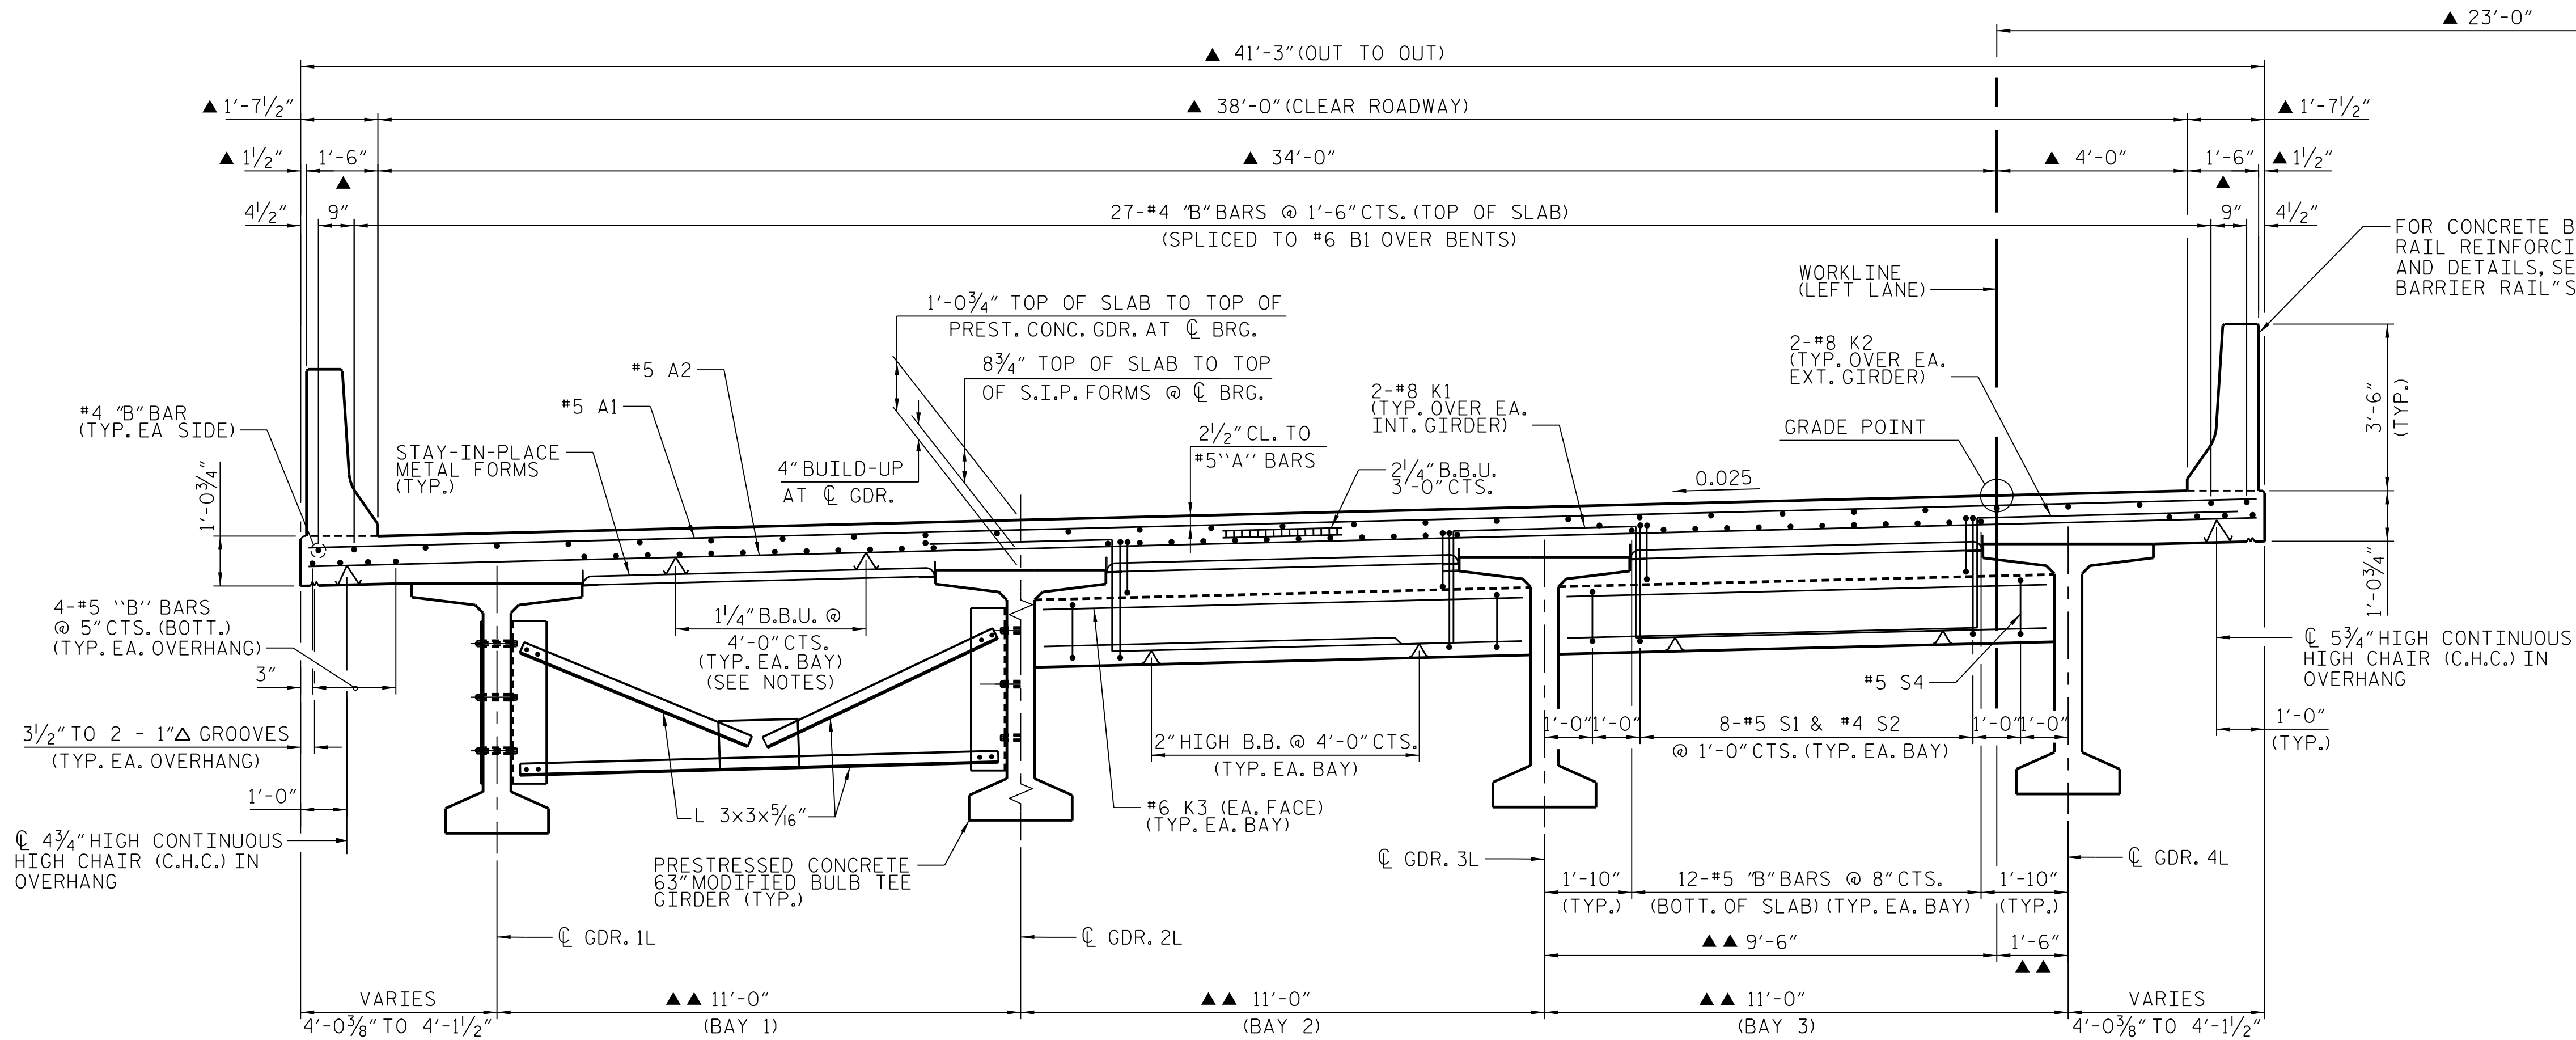


PARTIAL TYPICAL SECTION  
SHOWING INTERMEDIATE DIAPHRAGMS

PARTIAL TYPICAL SECTION  
SHOWING BENT 4, BENT 7 & END BENT DIAPHRAGMS

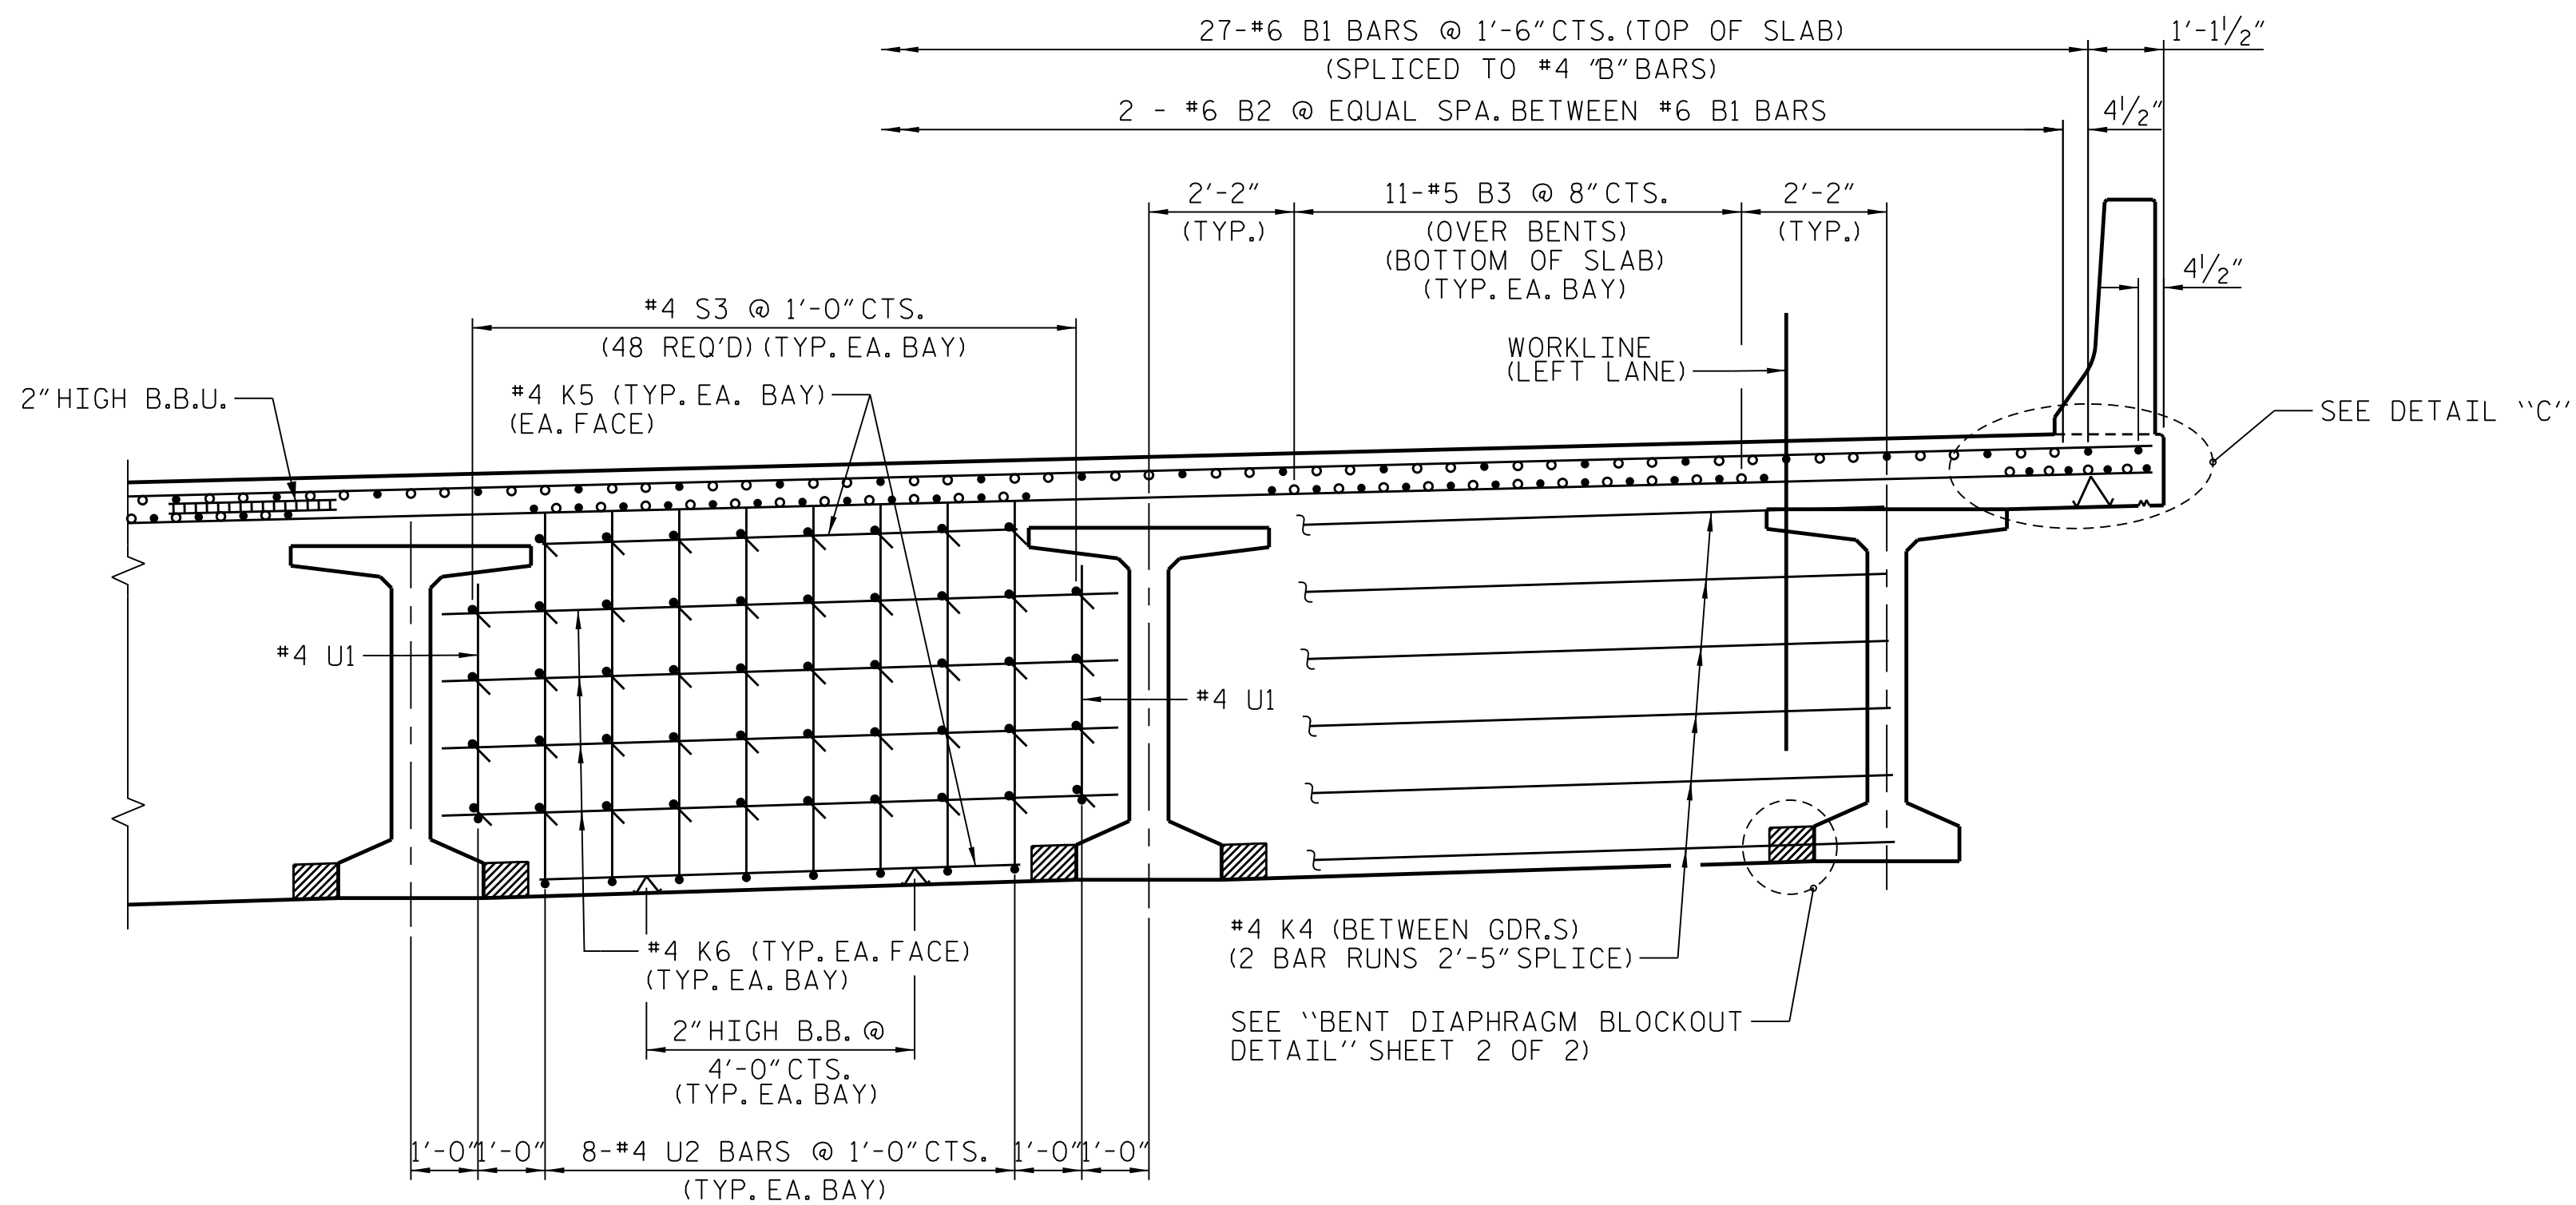

PARTIAL TYPICAL SECTION @ BENT DIAPHRAGMS  
SHOWING CONTINUOUS BENT DIAPHRAGMS


NOTE:  
▲ RADIAL DIMENSIONS  
▲ DIMENSIONS ALONG CENTERLINE BENT AND FILLFACE

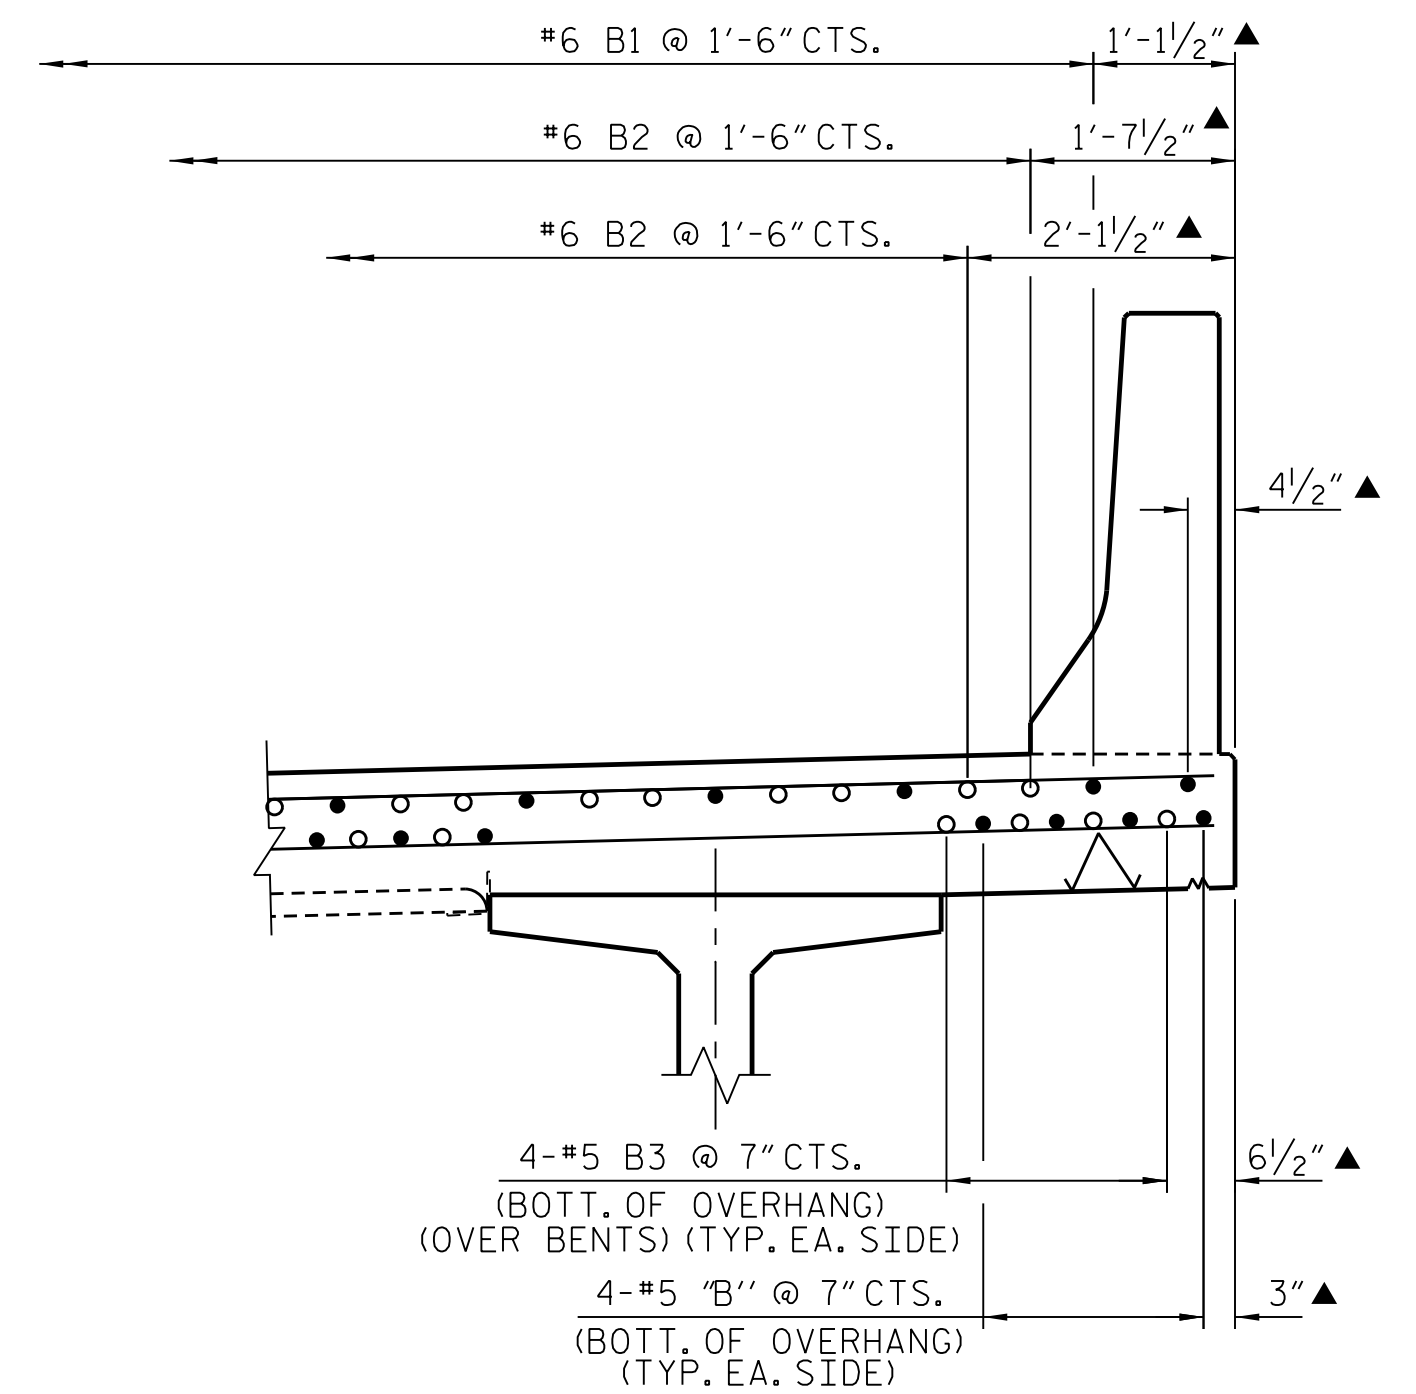

DETAIL "C"  
(#5 "B" BARS AT BENTS)

PROJECT NO. R-2514B  
ONSLOW/JONES COUNTY  
STATION: 173+54.46 -L-

SHEET 1 OF 2

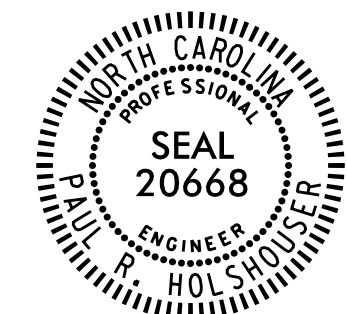

DocuSigned by:  
Paul R. Holshouser  
1C5F848FEC44D...

2/3/2015



The LOUIS BERGER GROUP, Inc.  
1001 Wade Avenue, Suite 400  
Raleigh, NC 27605-3322  
NC COA No. F-0840

STATE OF NORTH CAROLINA  
DEPARTMENT OF TRANSPORTATION  
RALEIGH

SUPERSTRUCTURE  
TYPICAL SECTIONS  
(LEFT LANE)

DRAWN BY : M. HOGAN DATE : 12/13  
CHECKED BY : R. COFFMAN DATE : 07/14  
DESIGN ENGINEER OF RECORD : P. HOLSHOUSER DATE : 10/14

REVISIONS						SHEET NO.	
NO.	BY:	DATE:	NO.	BY:	DATE:	S4-10	TOTAL SHEETS
1			3				75
2			4				

STR. #4